

**CITY OF ALLENTOWN, PA
CROSSOVER APPLICATION**

- WARRANT OF SURVEY NO. _____
- WORK ORDER NO. _____
- RESIDENTIAL CROSSOVER FEE _____
- COMMERCIAL CROSSOVER FEE _____

Department of Public Works
CITY OF ALLENTOWN
BRIDGEWORKS
641 SOUTH 10TH ST
3RD FLOOR
ALLENTOWN PA 18103-3173

Date _____

I hereby request permission to construct _____ crossover(s) in the width of _____ feet to be used as an entrance and exit to a _____ located at _____.

CONTRACTOR

OWNER

Name

Name

Address

Address

Phone

Phone


Signature _____

DRAW LOCATION OF PROPOSED CROSSOVER ON REVERSE SIDE OF THIS FORM


Approved:

Bureau of Engineering

Bureau of Traffic Planning & Control

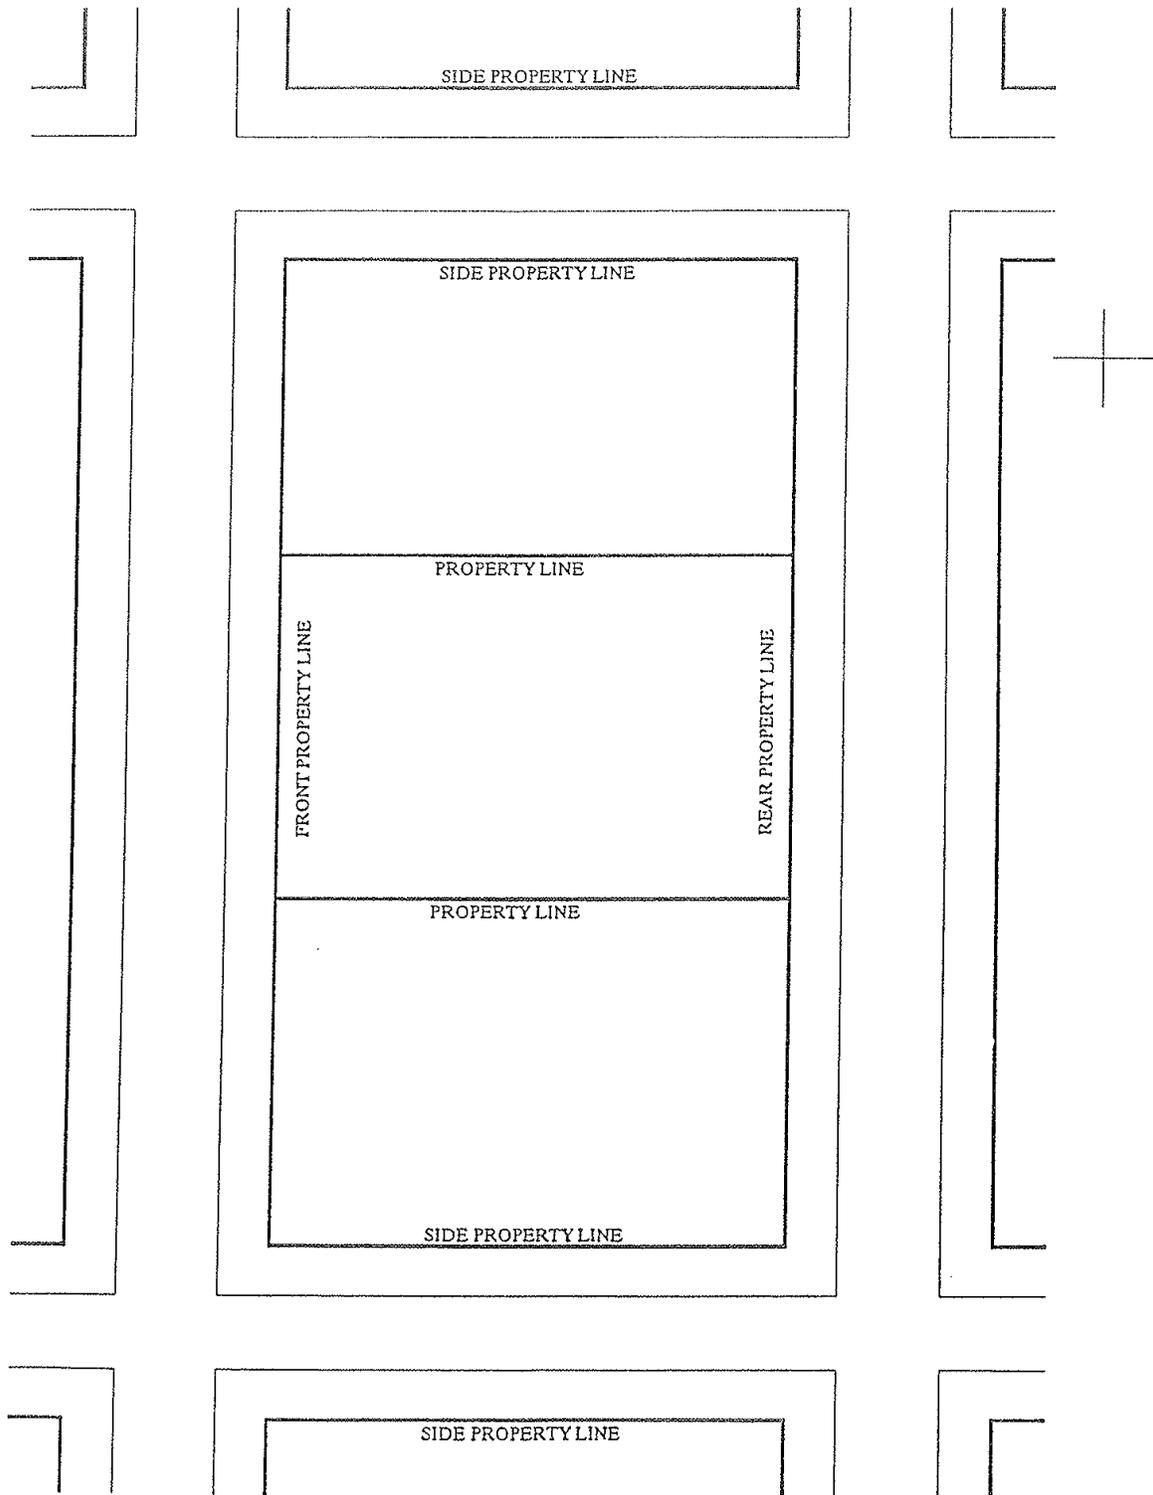

SMYTH - LOTUS (XOVERFOR)

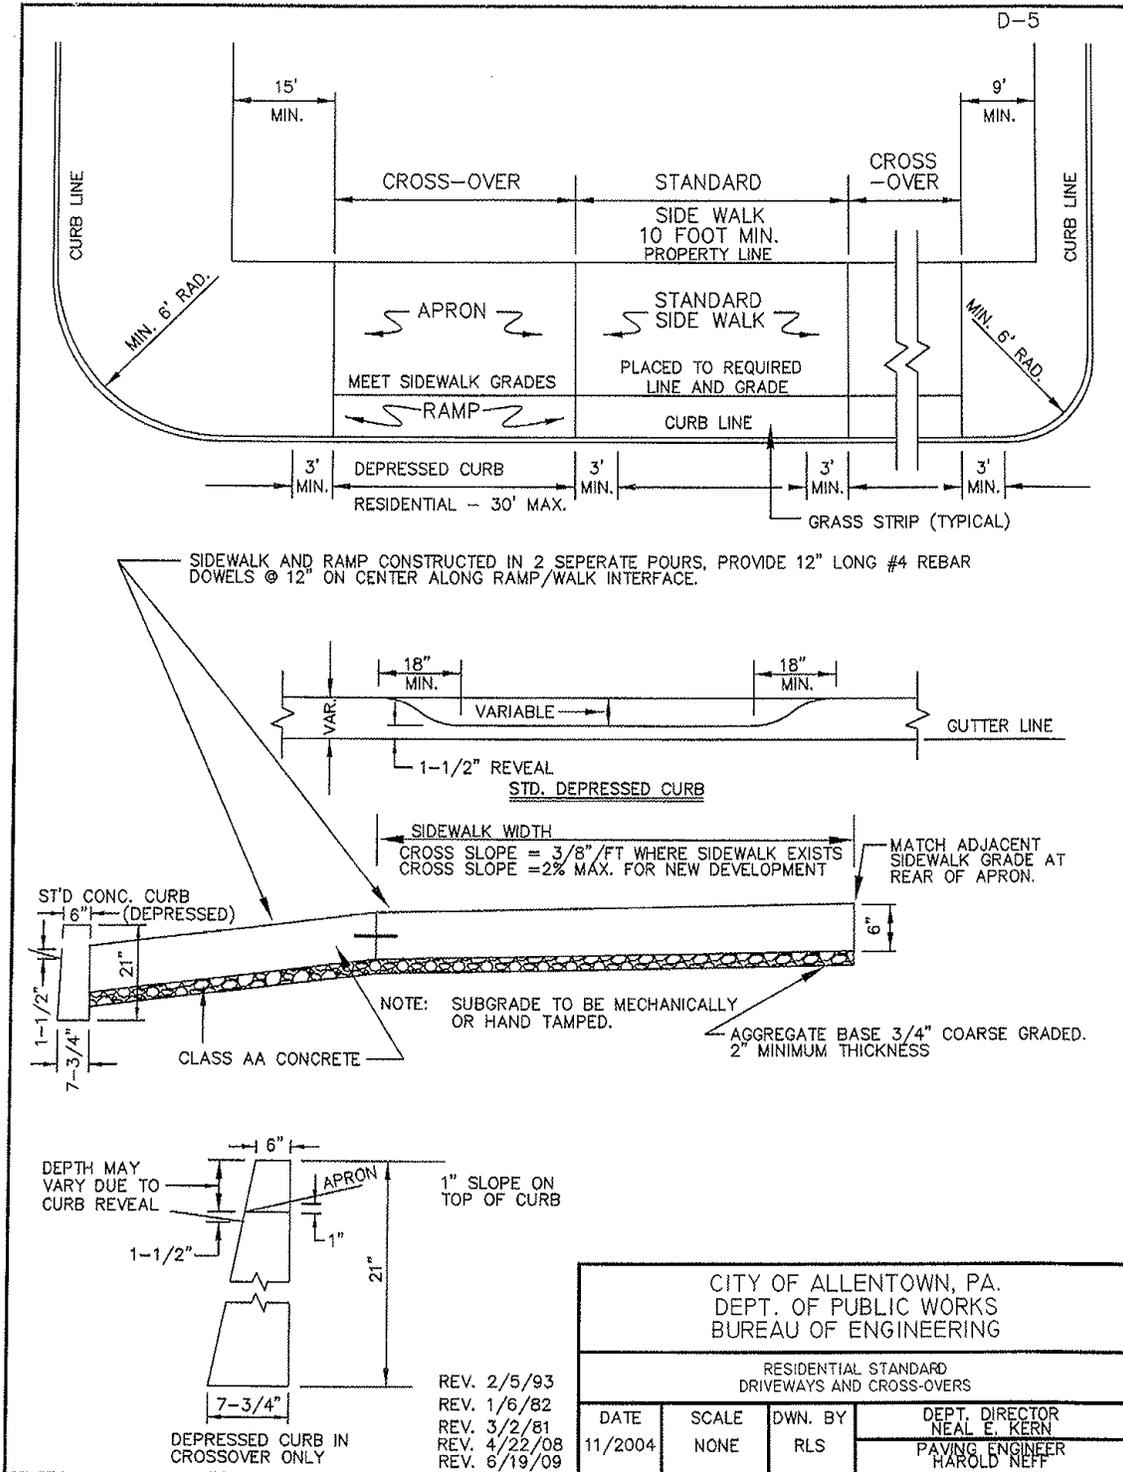


FILE NO.1351 ACC. NO. 1292

APPLICANT MUST OBTAIN THE FOLLOWING:
 1. CROSS-OVER APPLICATION FOR PERMIT.
 2. WARRANT OF SURVEY FOR CURB (WHERE NEEDED).

NOTE: CROSS-OVER APPLICATION SHOULD BE OBTAINED AT THE SAME TIME THAT APPLICATION FOR BUILDING PERMIT IS MADE.


THE CROSS-OVER PERMIT AND WARRANT OF SURVEY CAN BE OBTAINED AT:

THIRD FLOOR, BRIDGEWORKS BUILDING
 641 SOUTH TENTH STREET, ALLENTOWN, PA 18103


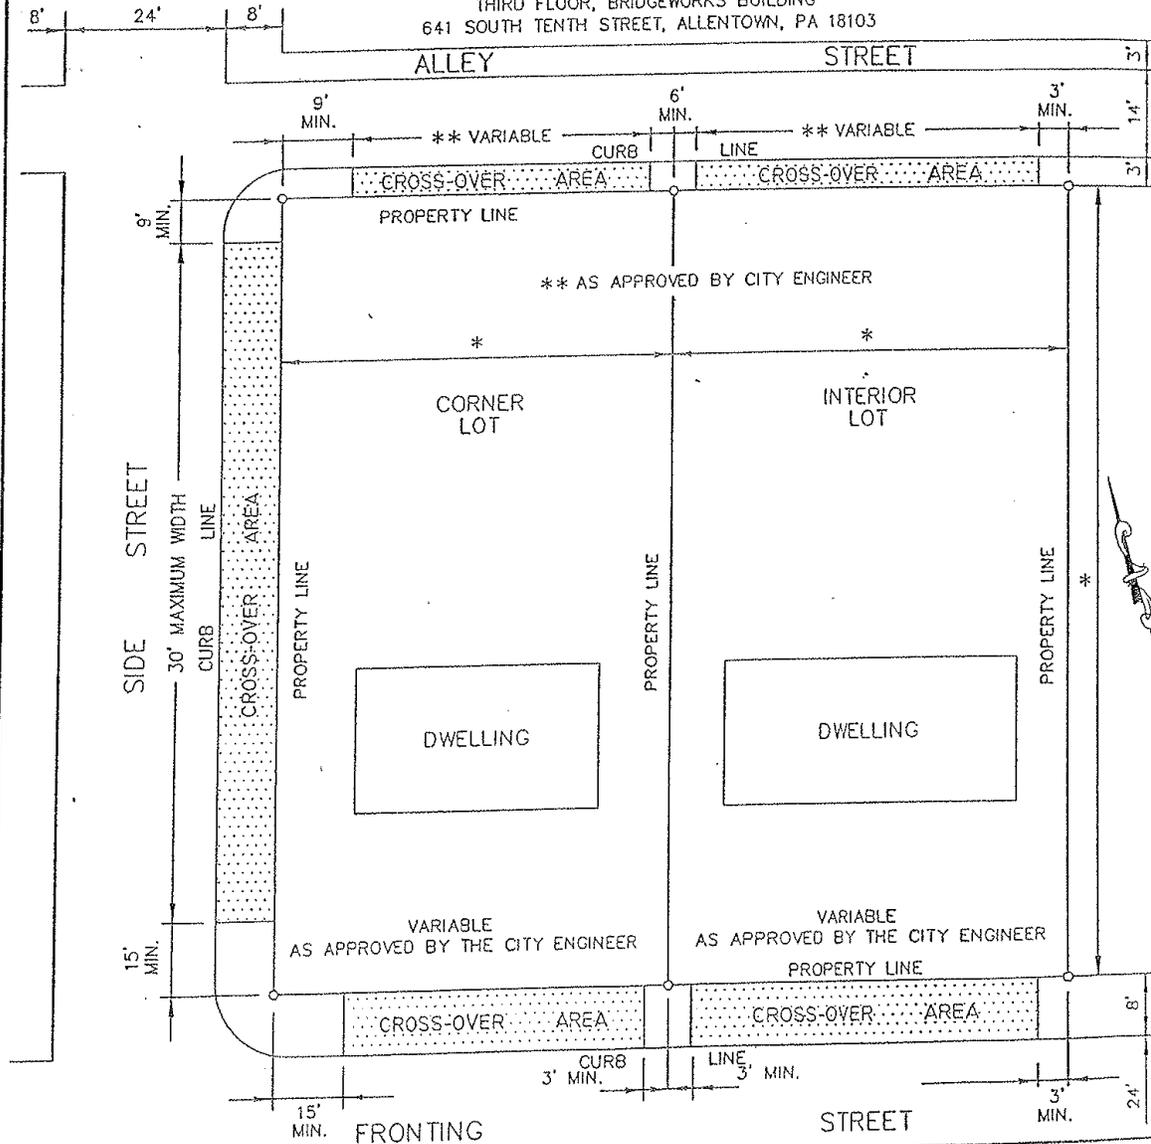


CITY OF ALLENTOWN, PA. DEPT. OF PUBLIC WORKS BUREAU OF ENGINEERING			
RESIDENTIAL REQUIREMENTS FOR CROSS-OVERS			
DATE	SCALE	OWN. BY	DEPT. DIRECTOR NEAL E. KERN
4/16/98	NONE	NJM	PAVING ENGINEER HAROLD NEFF

REV. 1/22/85
 REV. 1/6/82
 REV. 3/2/81

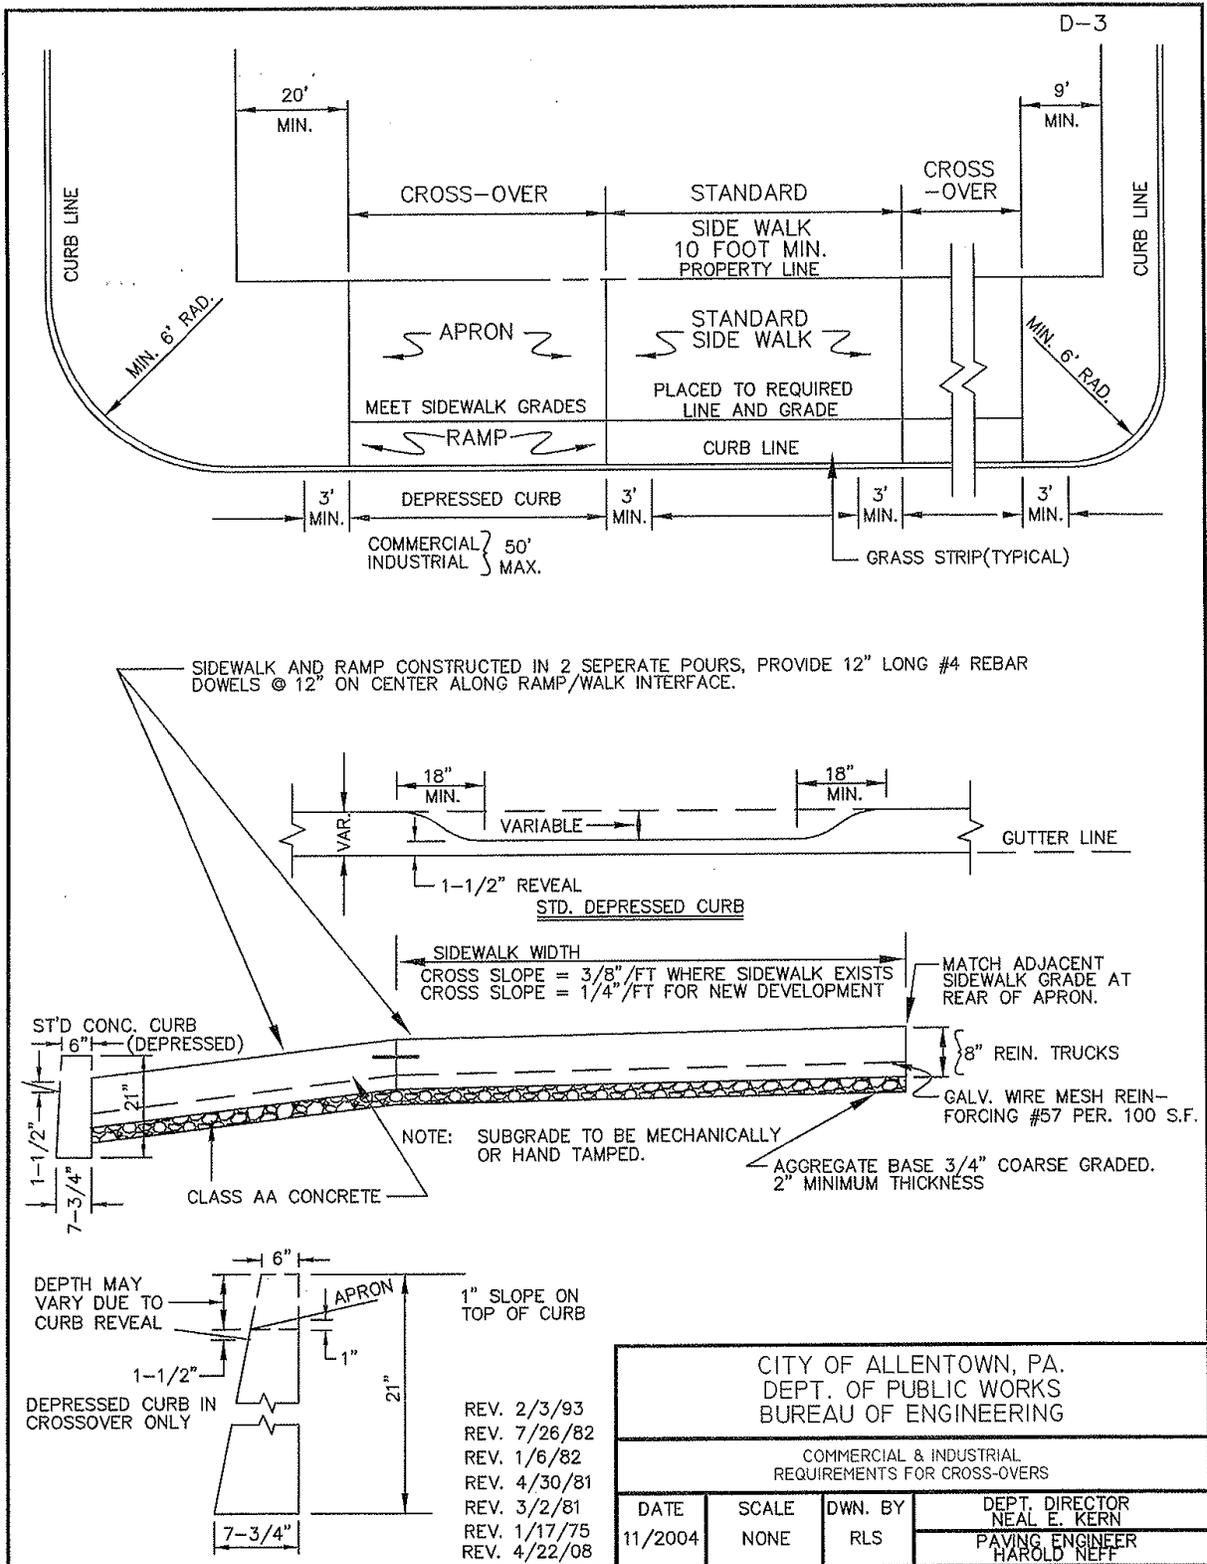

SIDEWALK AND RAMP CONSTRUCTED IN 2 SEPERATE POURS, PROVIDE 12" LONG #4 REBAR DOWELS @ 12" ON CENTER ALONG RAMP/WALK INTERFACE.

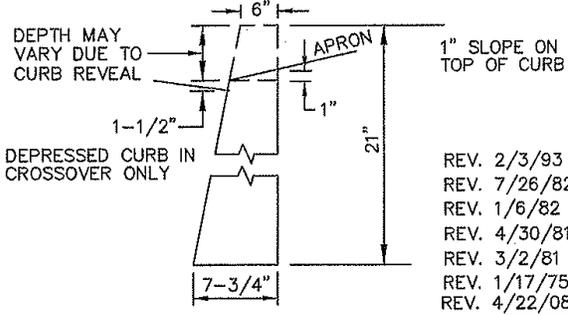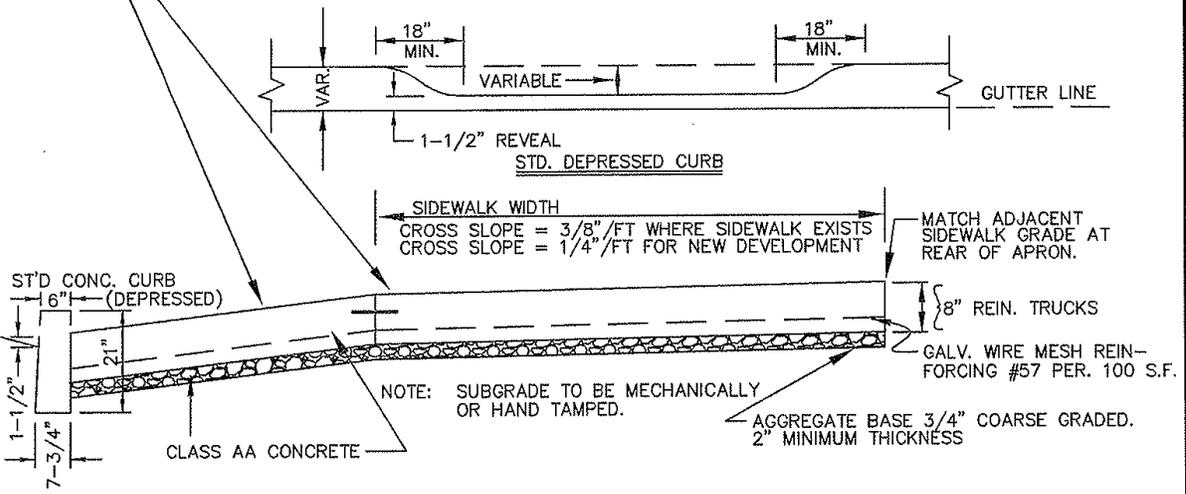

- REV. 2/3/93
- REV. 7/26/82
- REV. 1/6/82
- REV. 4/30/81
- REV. 3/2/81
- REV. 1/17/75
- REV. 4/22/08


CITY OF ALLENTOWN, PA. DEPT. OF PUBLIC WORKS BUREAU OF ENGINEERING			
COMMERCIAL & INDUSTRIAL REQUIREMENTS FOR CROSS-OVERS			
DATE	SCALE	DWN. BY	DEPT. DIRECTOR
11/2004	NONE	RLS	NEAL E. KERN
			PAVING ENGINEER
			HAROLD NEFF

- APPLICANT MUST OBTAIN THE FOLLOWING:
1. CROSS-OVER APPLICATION FOR PERMIT.
 2. WARRANT OF SURVEY FOR CURB (WHERE NEEDED).

NOTE: CROSS-OVER APPLICATION SHOULD BE OBTAINED AT THE SAME TIME THAT APPLICATION FOR BUILDING PERMIT IS MADE.

THE CROSS-OVER PERMIT AND WARRANT OF SURVEY CAN BE OBTAINED AT:

THIRD FLOOR, BRIDGEWORKS BUILDING
641 SOUTH TENTH STREET, ALLENTOWN, PA 18103

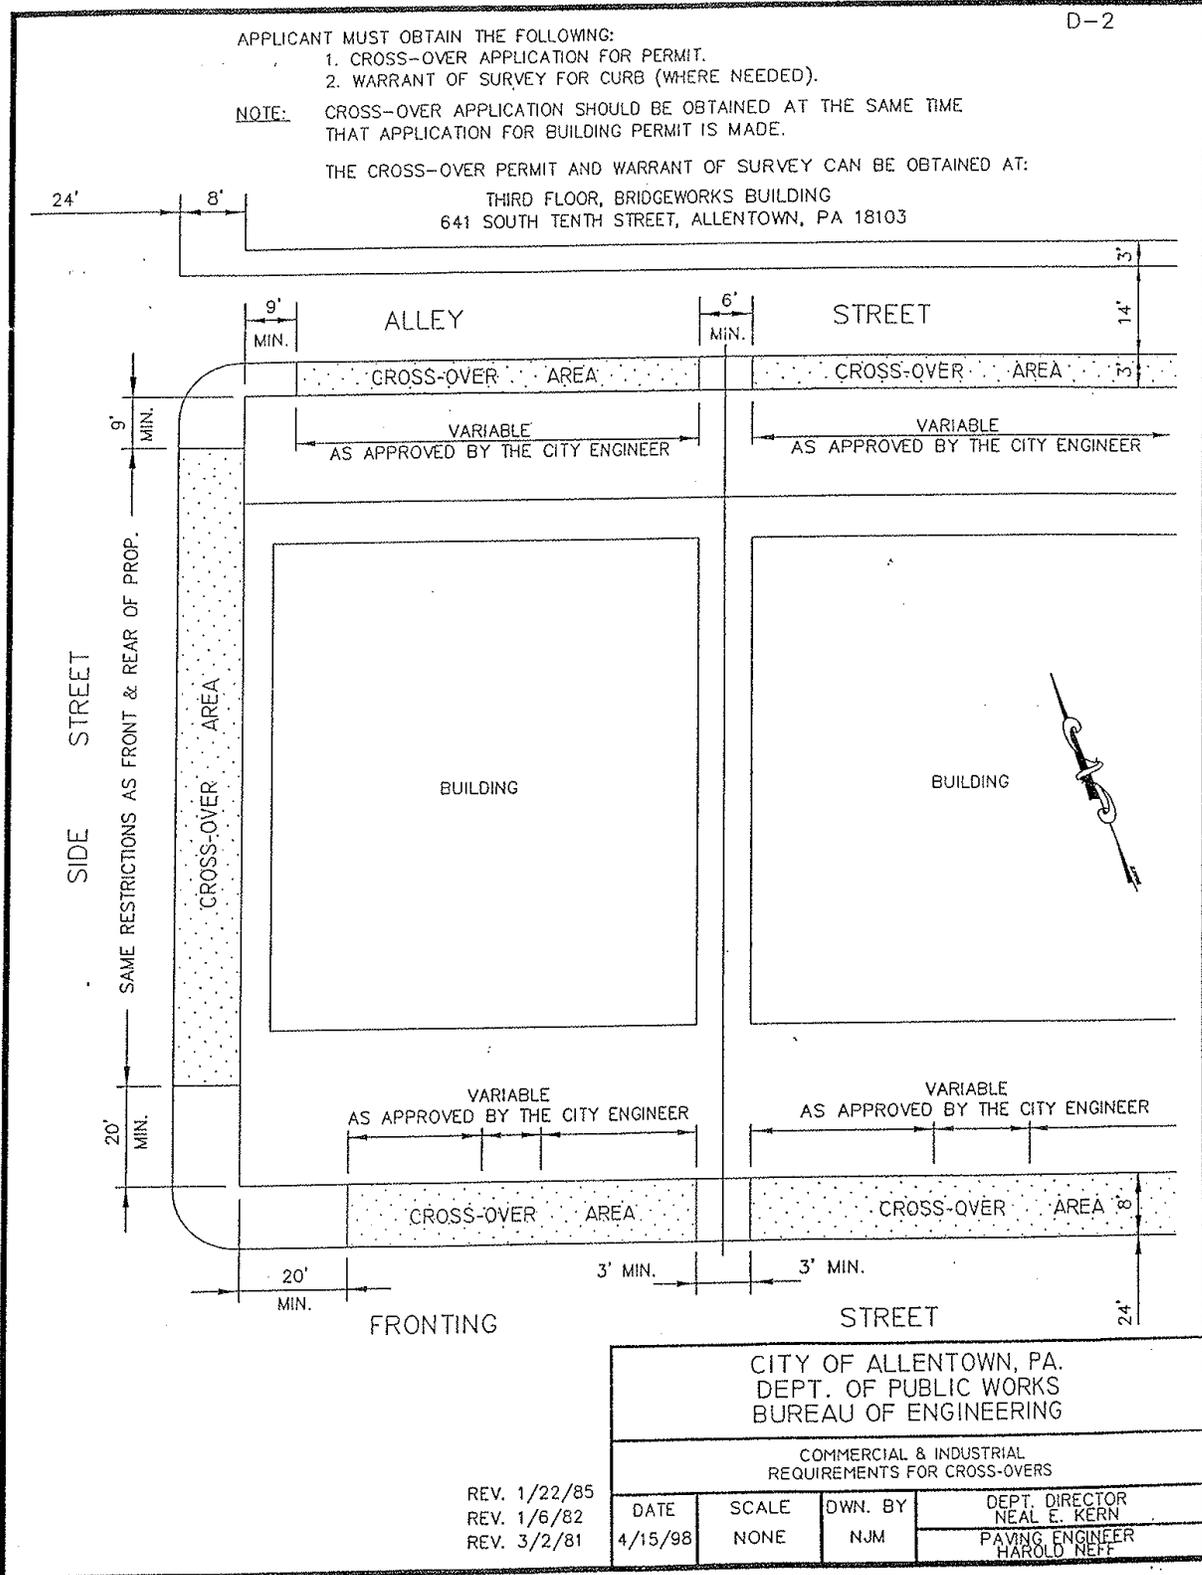

CITY OF ALLENTOWN, PA.
DEPT. OF PUBLIC WORKS
BUREAU OF ENGINEERING

COMMERCIAL & INDUSTRIAL
REQUIREMENTS FOR CROSS-OVERS

REV. 1/22/85
REV. 1/6/82
REV. 3/2/81

DATE	SCALE	OWN. BY	DEPT. DIRECTOR NEAL E. KERN
4/15/98	NONE	NJM	PAVING ENGINEER HAROLD NEFF